



Mode of Transport	AIR <input type="checkbox"/>	<input type="checkbox"/> SEA
	SURFACE	OTHERS <input type="checkbox"/>
General Terms and Conditions	See attach RFQ	

**Please state the following in your quote**

Quantity discount and early payment discount	Shipping weight (kg) and volume (m <sup>3</sup> )
Separate quote for estimated transportation & insurance charges	

List of recommended consumables and spares incl. Prices and details on local availability:

For a one year period.                       For a period of .....

Details on any warranty/guarantee conditions: **Six months performance Guaranty as per General Term and Condition**

**REQUIREMENTS**

Language: All documentation, including installation and operating manuals shall be in:

English     French     Spanish     Others

**Shah Mahmood Ghazi Watt**

**UNDP CO Procurement Unit**

**Kabul , Afghanistan**

E-MAIL ADDRESS: [bids.af@undp.org](mailto:bids.af@undp.org)

After receipt of bids, UNDP reserves the right to request any additional information or seek clarifications from the bidder to ascertain responsiveness of offers received."

# Annex I

## DRAFT SCOPE OF WORK ZARANJ BLO, NIMROZ PROVINCE

1. PCC concrete should be from crashed gravel and mixed fro M 100and Sand should be clean and washed.
2. Mortar for Cement Block Masonry is 1:4.
3. Plastic Pipe for sewerage system with diameter of (6, 4 and 2 inches) Iranian good quality.
4. Plastic pipe for water supply system with diameter of (0.5 and 1 inches) with fitting according to the design.
5. Cable 4X16 mm<sup>2</sup> from source to main Panel Board and to automatic switch board.
6. Wire for socket is 3X2.5 Iranian best quality and for bulbs and switches 3X1.5mm Iranian good quality.
7. Size of ceramic tiles for toilets, sink room and bath rooms should be (30X30 cm) white color.
8. Height of ceramic tiles in bath room and kitchen wall is 150 cm.
9. Windows and doors are from khar wood good quality with 3 mm thickness glass and two coat painting (Out side and inside).
10. RCC for septic tank roof is (M 200) cement, Sand and Crashed Gravel.
11. The main cable will install in 1.2 meter deep in earth.
12. Provision and installation of switch and socket Iranian best quality.
13. The duration of Contract is 75 working days.

## Annex II

United Nations Office on Drugs and Crime (UNODC)


BLO FACILITY IN ZARANJ CITY NIMROZ PROVINCE

### BILL OF QUANTITIES

Date: Jan/2011


S/No	Item Description	Unit	Quantity	Unit Cost	Total Cost	Remarks
<b>Masonry Required Works</b>						
1	Excavation for Septic tank (2.90X2.20X2.10) meter and for pipe from toilet to septic tank	M <sup>3</sup>	31			
3	Paving of inside of septic tank floors from river gravel	M <sup>3</sup>	1			
4	PCC over the paving in Septic tank floor (M1.4)	M <sup>3</sup>	1			
5	Cement Block Masonry of Septic tank Walls with mortar (M1.4) the thickness of wall is 20cm	M <sup>3</sup>	7			
6	Plastering of septic tank walls (M1.4) with water proof powder	M <sup>2</sup>	49			
7	RCC for Septic tank roof (M200) with (60X70)cm (hole for evacuation)	M <sup>3</sup>	2			
9	Painting of 100% plastic emulsion colour inside of building with filling best quality paint and better painting, walls and ceilings	M <sup>2</sup>	724			
11	Ceramic tiles with mortar M-300, (Fine sand and Cement) in floor and wall of Toilet and Kitchen	M <sup>2</sup>	113			
<b>Total of Masonry Required Works</b>						
<b>Electricity Required Works</b>						
12	Cable with size of 4x16mm <sup>2</sup> Russian from source up-to switch board	M	50			
13	Wire 3x2.5mm & 3x1.5mm Iranian best quality under plaster	M	410			
14	Provision and installation of socket Iranian best quality	No	15			
15	Provision and installation of switch Iranian best quality	No	8			
16	Provision and installation of joint box Iranian best quality	No	7			
17	Provision and Installation of Neon(4 foot) complete with cover sheet 4x20w and fixed in some flat's cell according to the drawing best quality Germany, by the approval of design engineer	No	12			
18	Provision and fixed main switch board 100 amp. Germany	No	1			
19	Foes box Germany 3 faze	No	1			
20	Provision and installation of AC 18000 BTU at walls, best quality	No	4			
<b>Total of Electricity Required Works</b>						
<b>Water Supply System Works</b>						
21	PVC pipe for sewerage system 6,4,2 inch Iranian best quality including all necessary works and connections, complete and functioning	M	70			
22	PVC pipe for water Supply system 1 inch Iranian best quality	M	50			
23	Commode Pakistan best quality complete with Adam water tank	No	3			
24	Wash basin Pak. best quality medium size with mixer complete	No	3			
25	Wash basin double way (Zarf shoe) for kitchen Checksolvakia	No	1			
26	Shower with complete set best quality preparation and installation	No	3			
27	Mirror on wash basin Belgium best quality	No	3			
28	Toilet paper and towel holder, soap dish, best quality complete	Ls	3			
29	Water heater (boiler) 80 Litter Ariston Germany, best quality	No	1			
30	Floor trap Germany best quality for, basins, kitchen and baths	No	3			
<b>Total of Water Supply System Works</b>						
<b>Carpenter Work</b>						
31	Doors from Khar Wood good quality with required activity complete (Provision and installation) with complete Hardware and 3 mm glass	M <sup>2</sup>	33.6			
	Kitchen Kabinet from Khar wood best quality	M <sup>3</sup>	2.5			
32	Painting of 100% oil emulsion colour inside and outside of doors and windows	M <sup>2</sup>	33.6			
33	Metal gate 3.5Mx2.2, with small door in main gate	M <sup>2</sup>	15.4			
	Metal windows for stair net from local market size with glasses with grill, Steel bar N18 in space of 7cm, complete for all windows	M <sup>2</sup>	8			
	Metal fence for around the balcony height = 80 cm, Profile 2 inch	Sqm	16			
34	Cleaning of the site and preparation of building for daily activity	Ls	1			
<b>Total of Carpenter Work</b>						
<b>Grant Total of Project</b>						



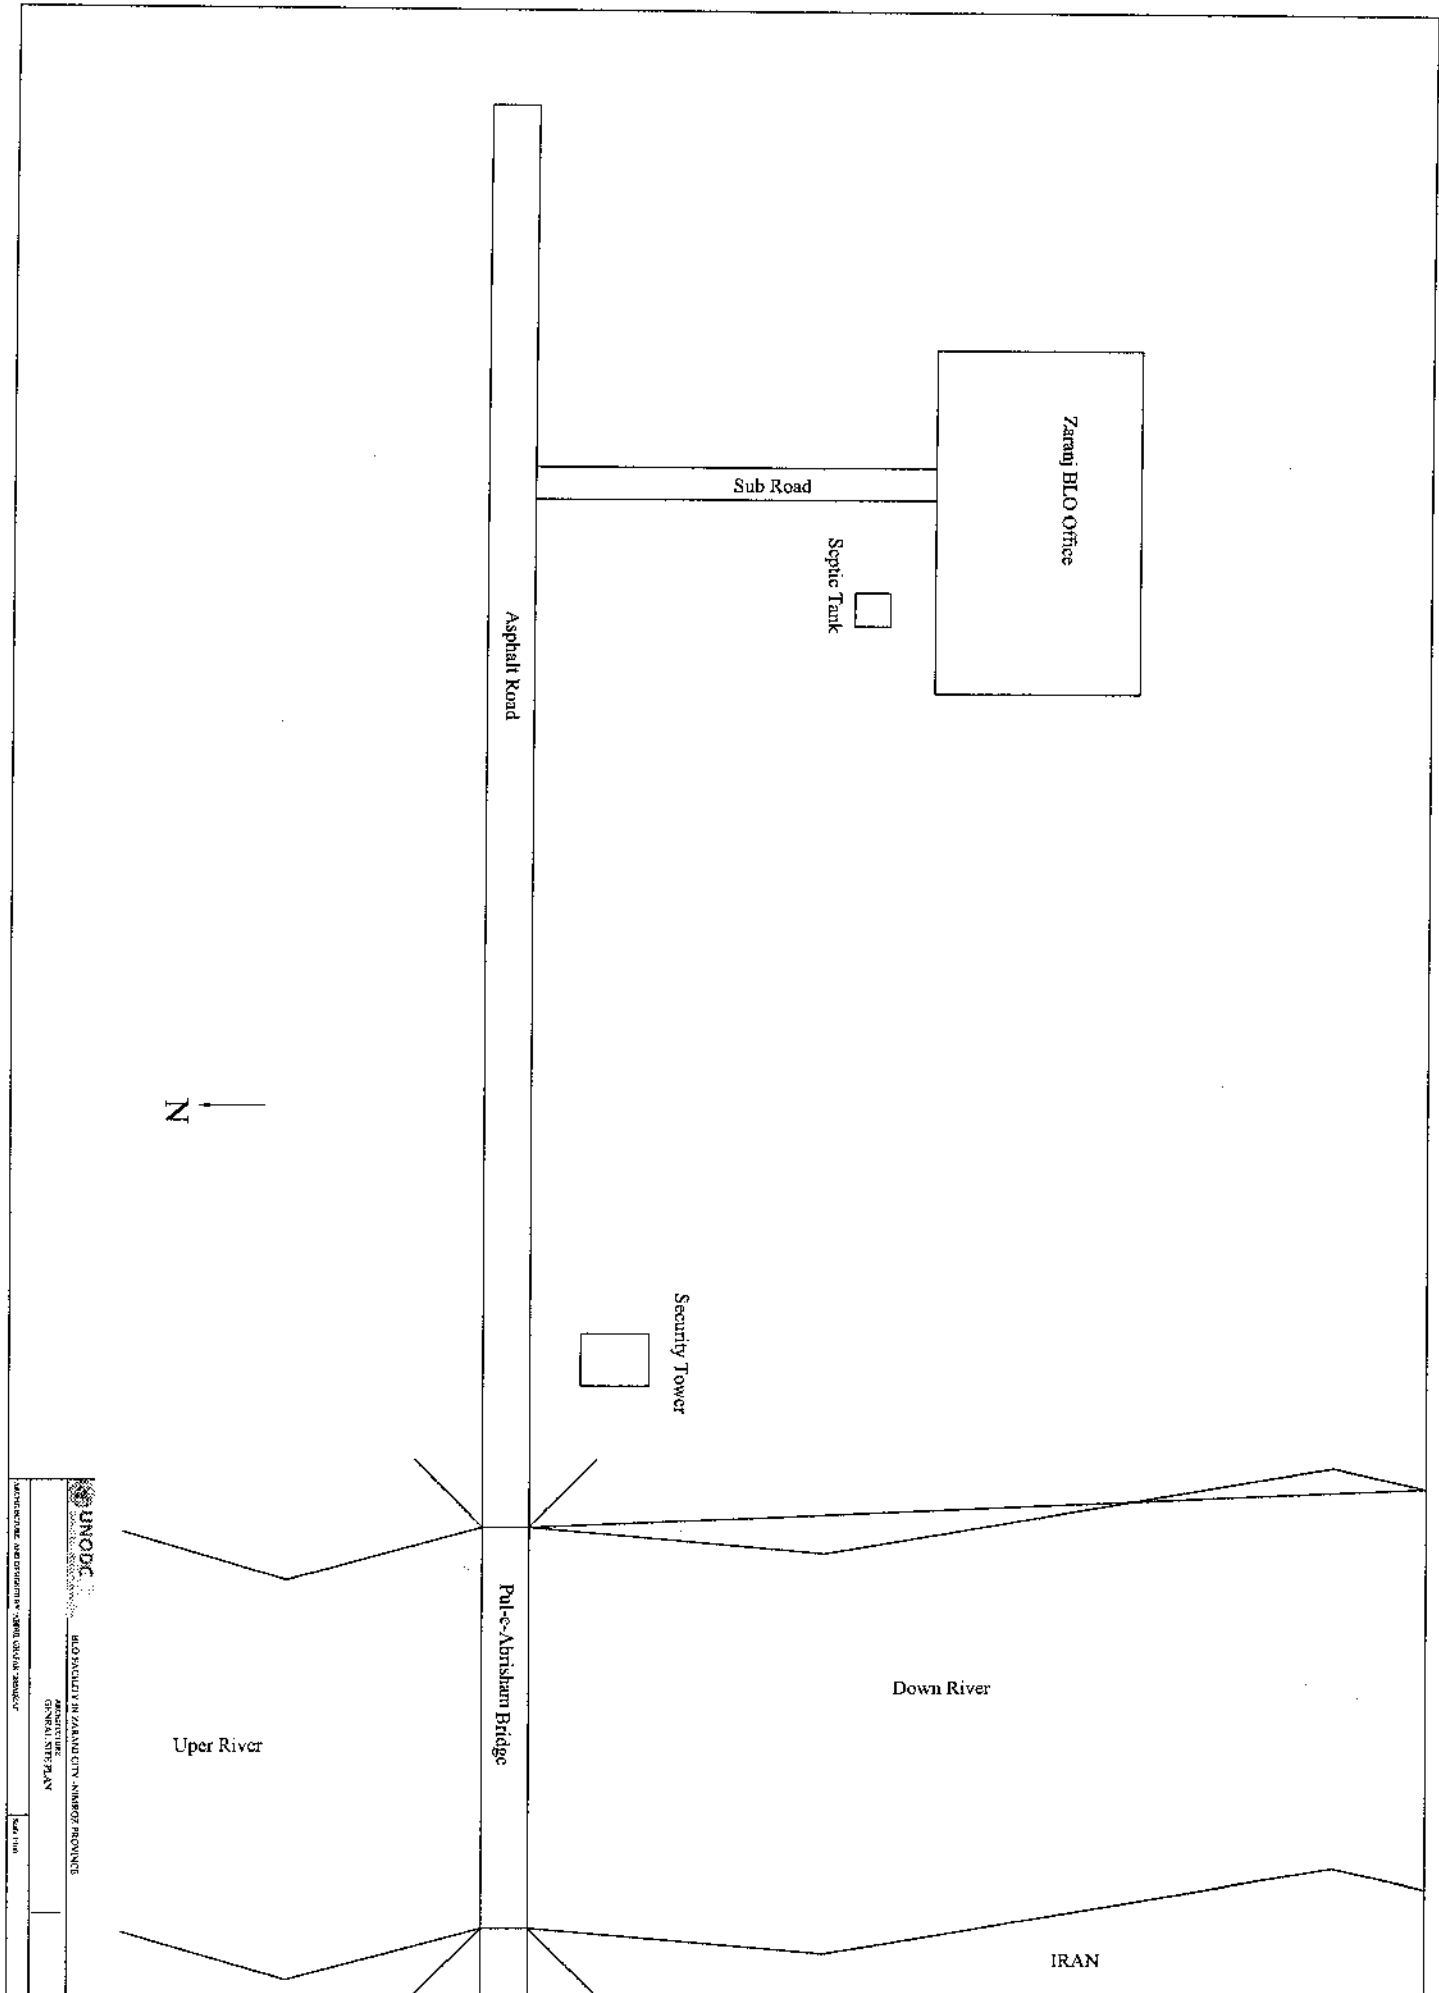



UNODC  
FIELD FACILITY IN ZARANJ CITY, KANDUZ PROVINCE  
GENERAL SITE PLAN  
ARCHITECTURE AND ENGINEERING - "SARBI, QADIR, SHARIF"  
Scale: 1:100


# First Floor Electricity Plan

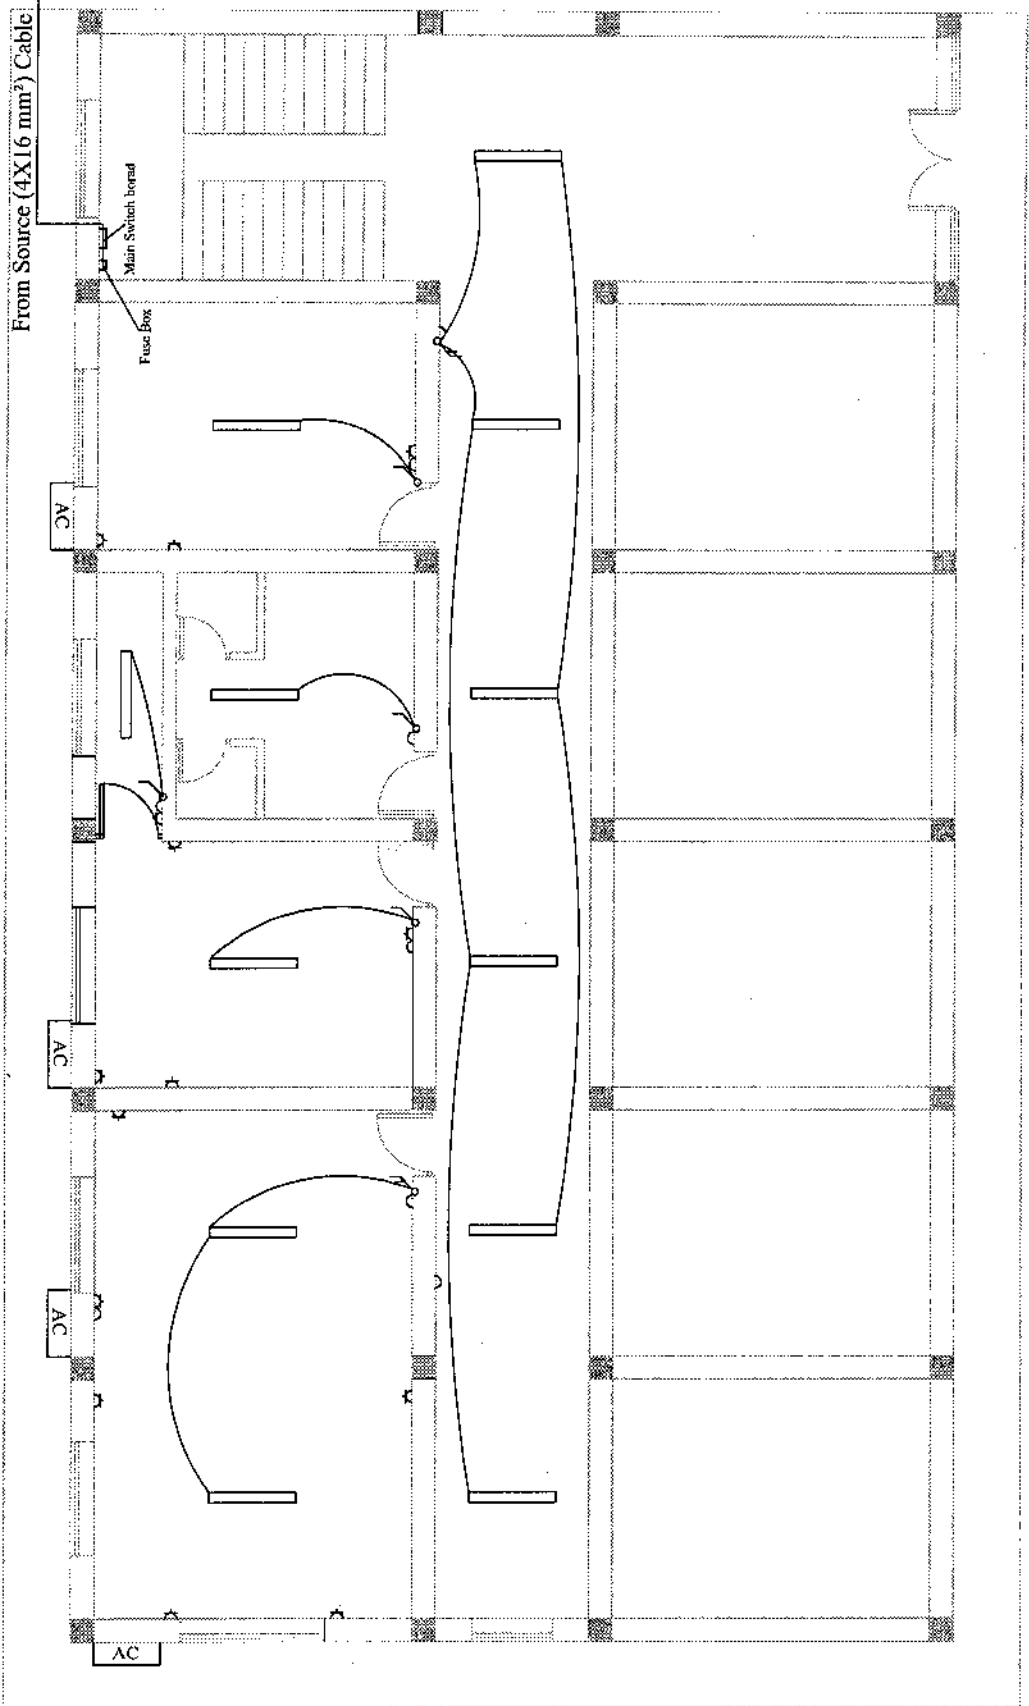


S/No	Figure	Unit	Quantity	Descriptions	S/No	Figure	Unit	Quantity	Descriptions
01		PCs	12	Fluorescent lights (2X40W) complete with cover for ceiling	05		PCs	7	Joint best quality
02		PCs	4	Switches single pole best quality	06		PCs	1	Main Switch Board best quality
03		PCs	4	Switches Double pole best quality	07		PCs	4	Air Conditioner 18000 BTU Best Quality (Samsung or Chigo)
04		PCs	15	Sockets best quality	08		PCs	1	Fuse box (Germany) 3 fuse

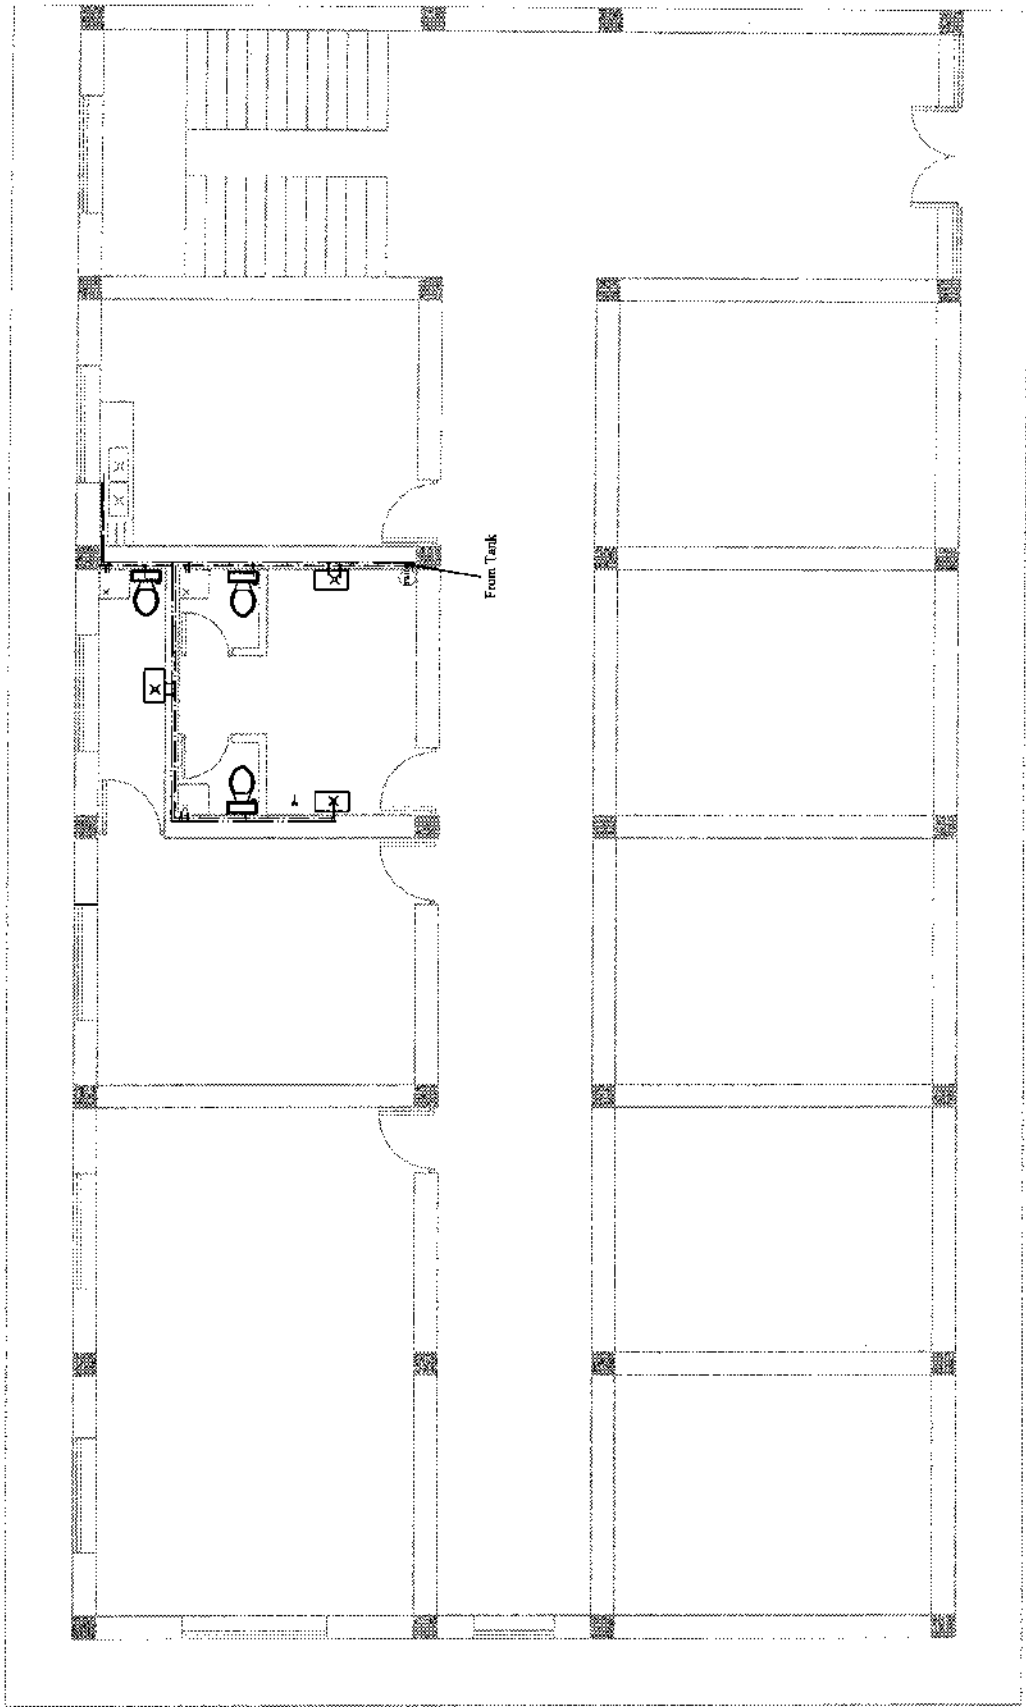

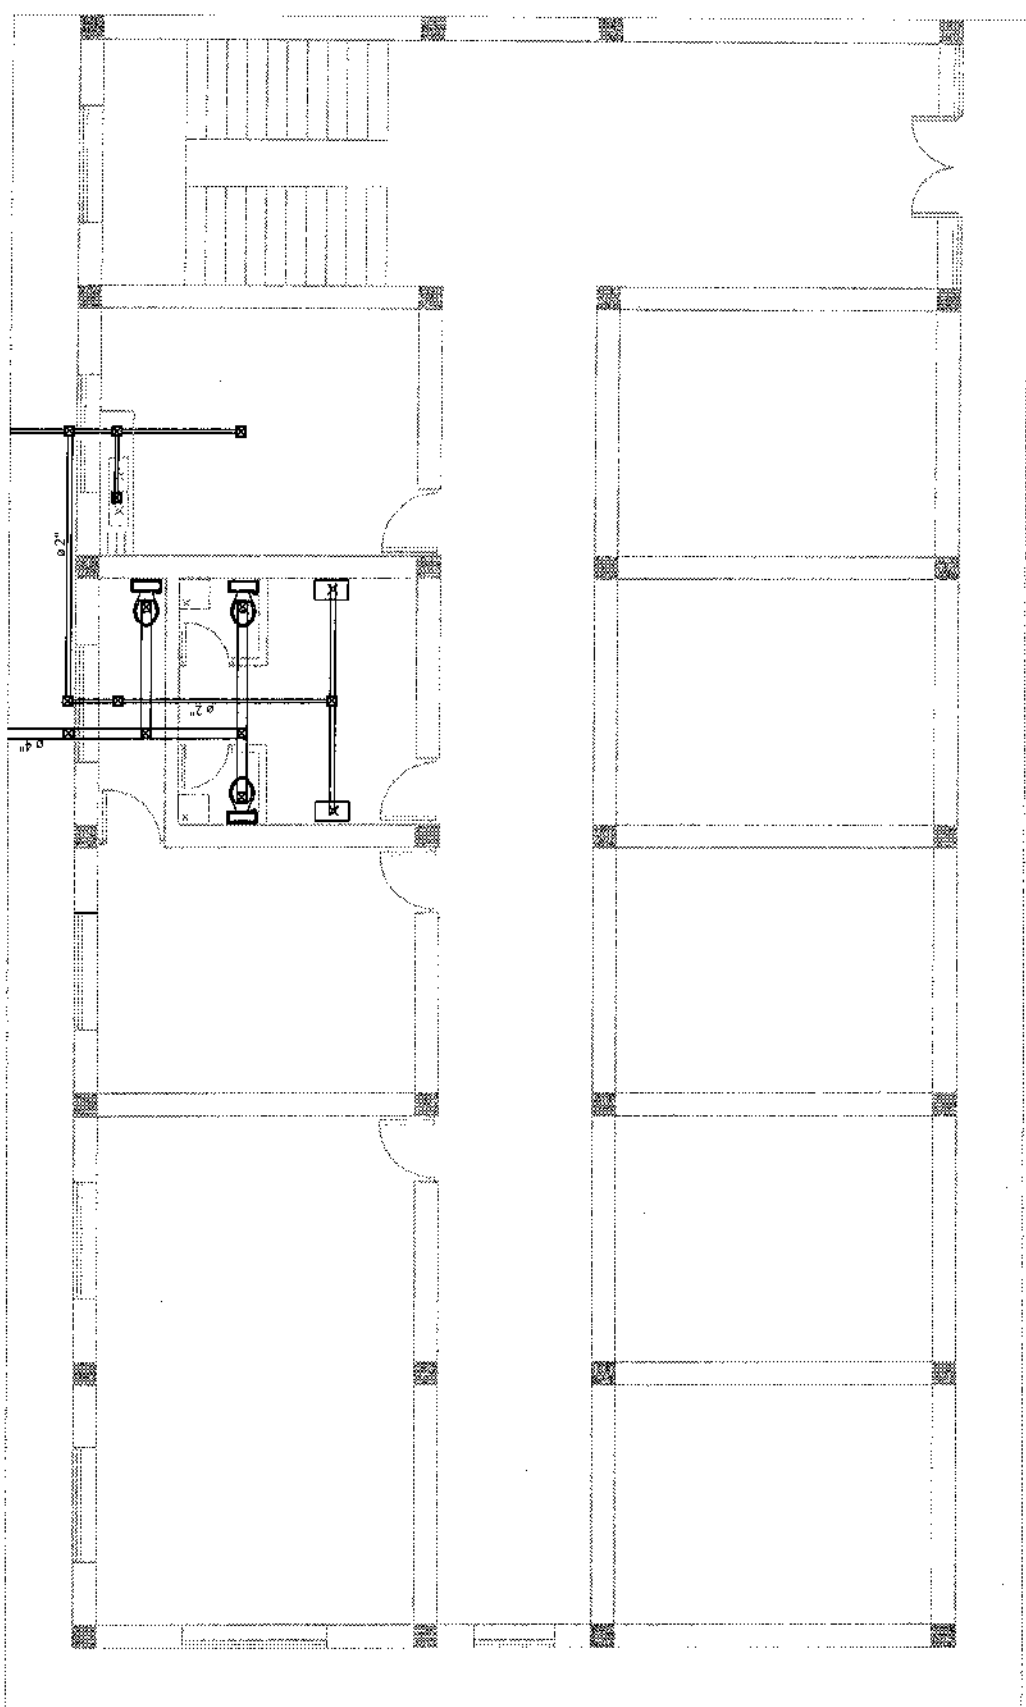


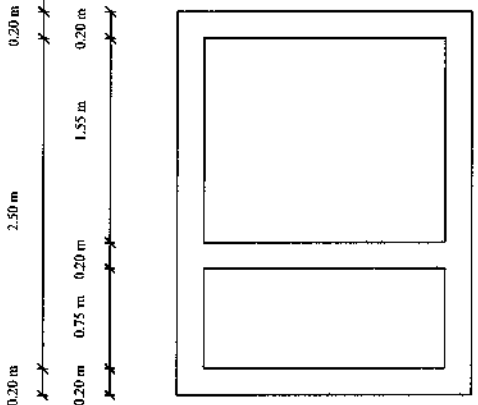

Septic Tank Plan

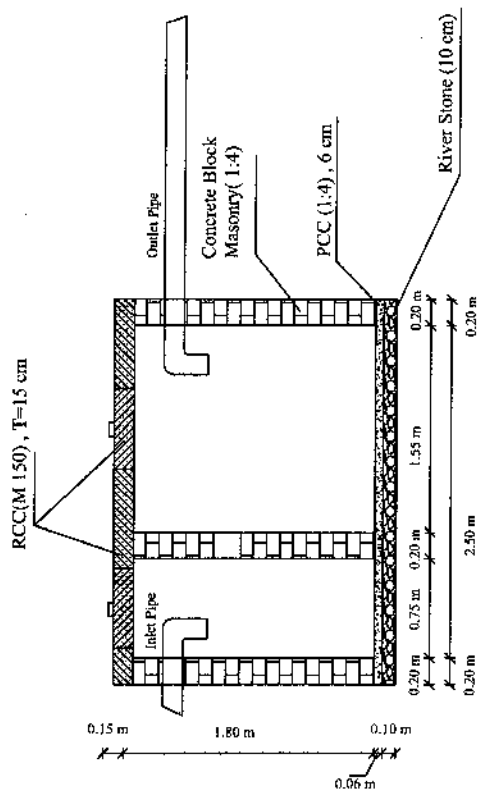

Cross Section of Septic Tank

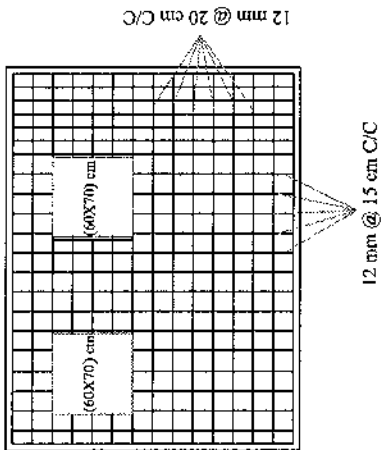

Steel Bar Binding of Septic Tank